


WET CELL - LINER DESIGN

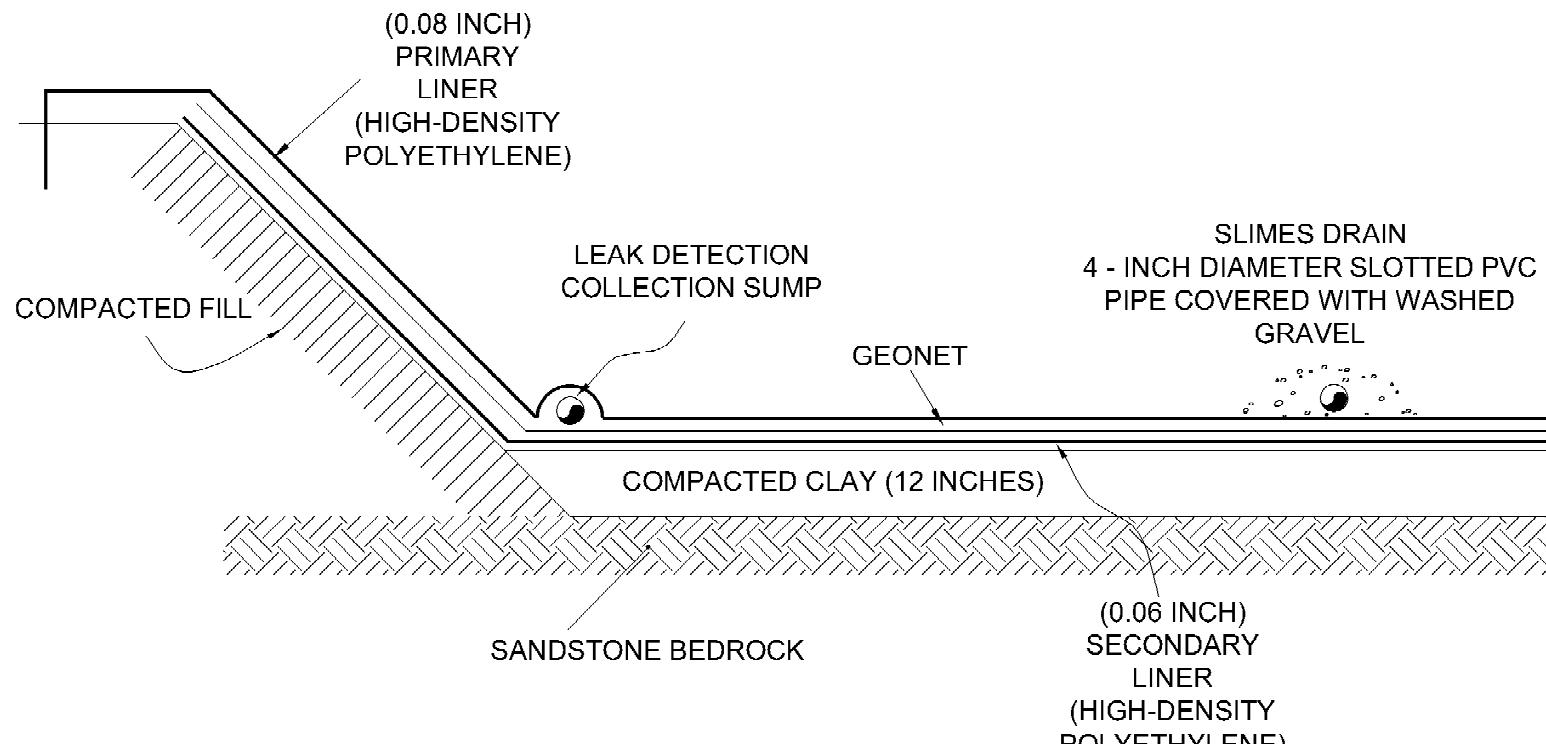

REFERENCE:
INTERNATIONAL URANIUM (USA) CORPORATION, MOAB TAILINGS
PROJECT WHITE MESA SLURRY PIPELINE OPTION, FIGURE 2 5.

Figure 2-38. White Mesa Mill Wet Cell Liner Design